


1 2 3 4 5 6 7 8 9 10 11 12 13 16 15 14 17 18 21 20 19 22 23 24

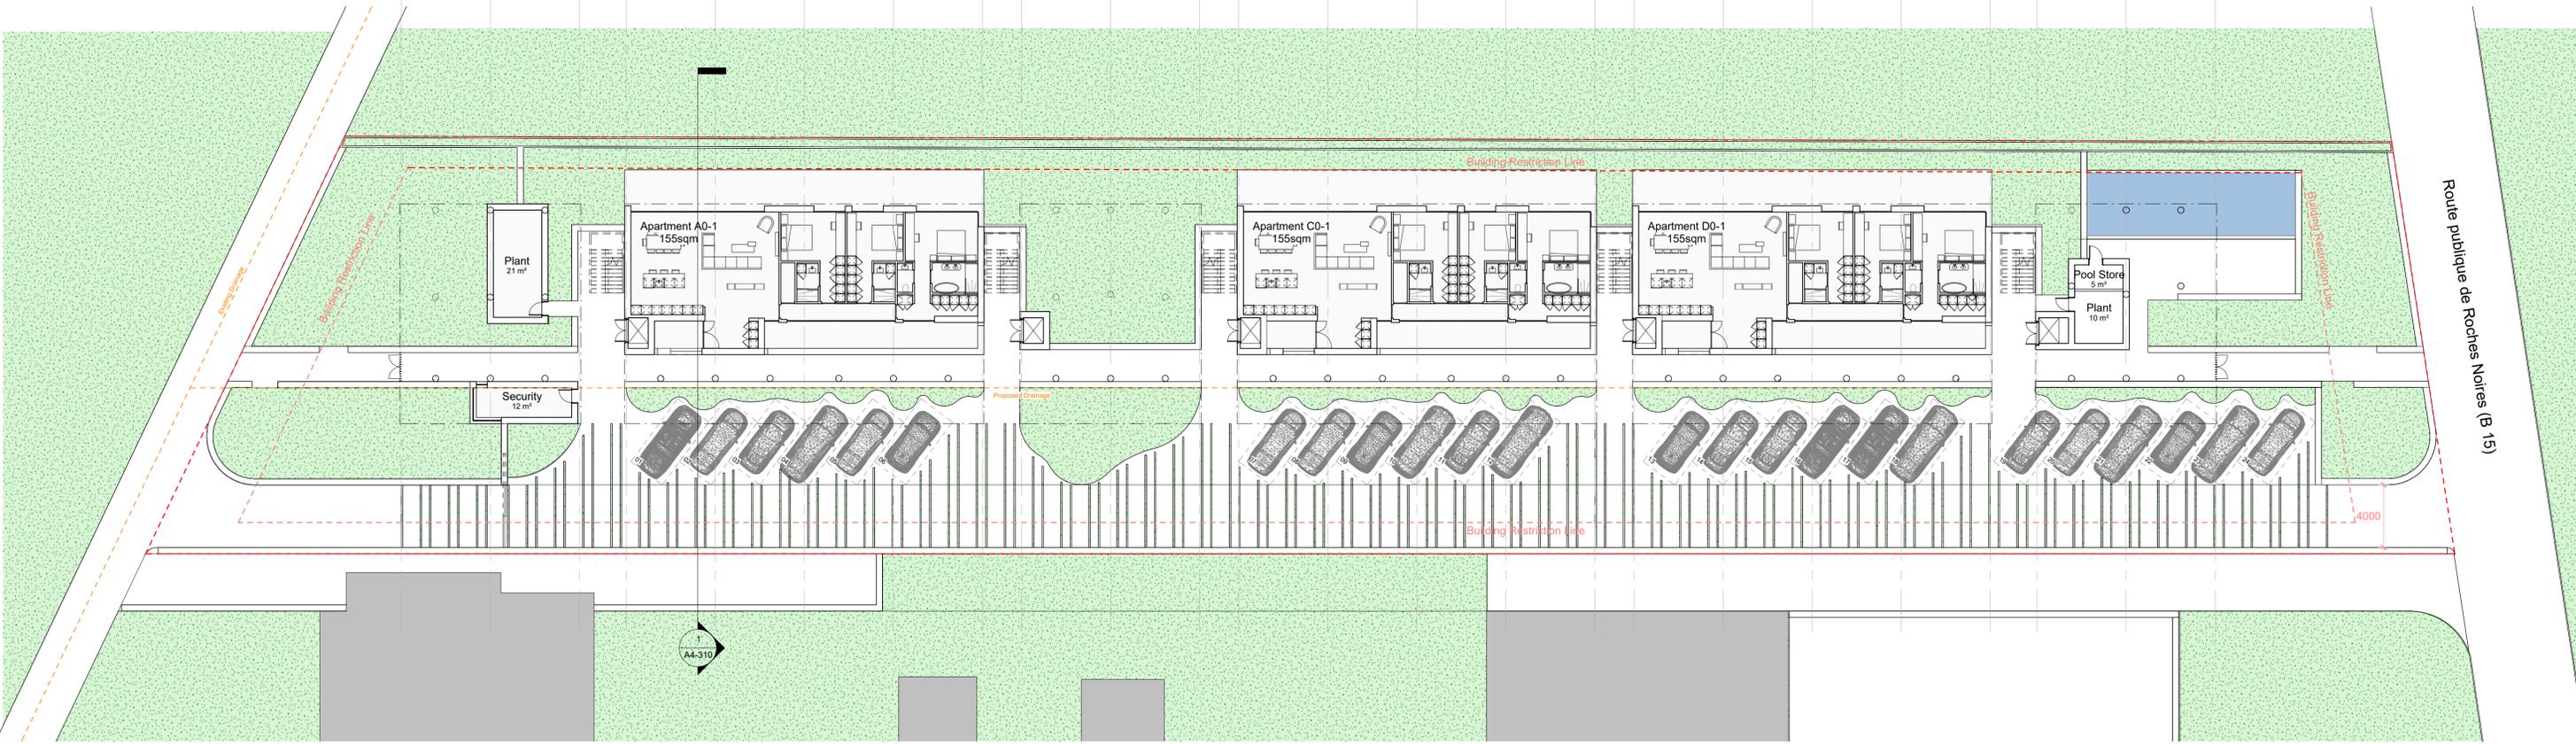

Route publique de Roches Noires (B 15)



12/06/23



DRAWING TITLE
Proposed Ground Floor Plan

